



**ITEM:** 5" BASEBOARD  
**QTY:** 1


5" BASEBOARD

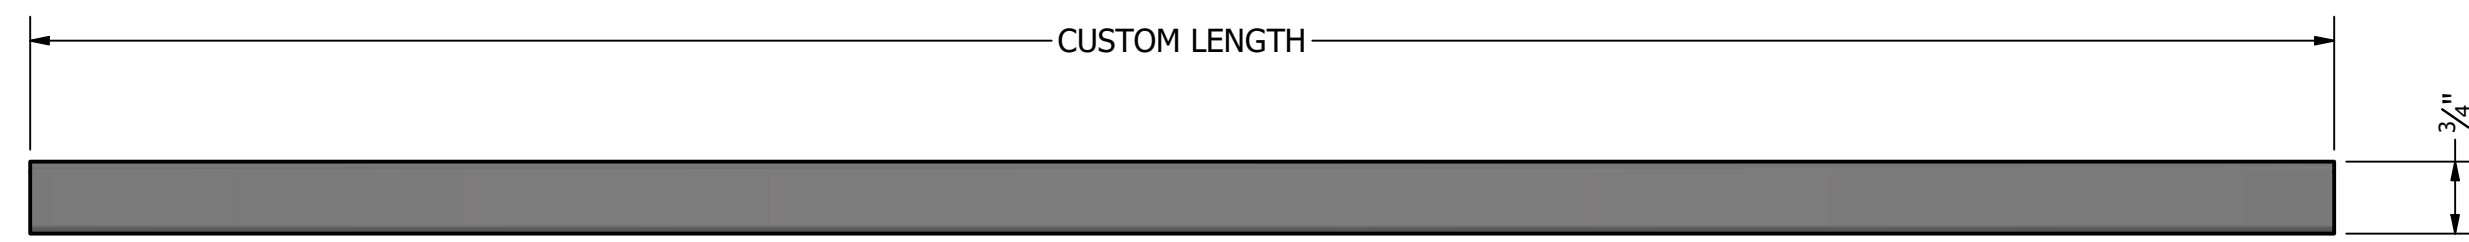

**PLAN VIEW**  
 SCALE 6" = 12"


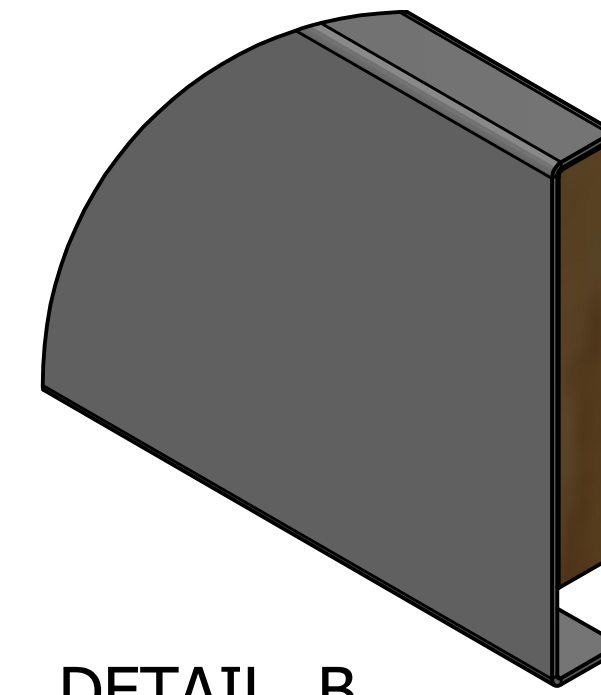


**DETAIL B**  
 NO END CAP  
 SCALE 8" = 1'-0"

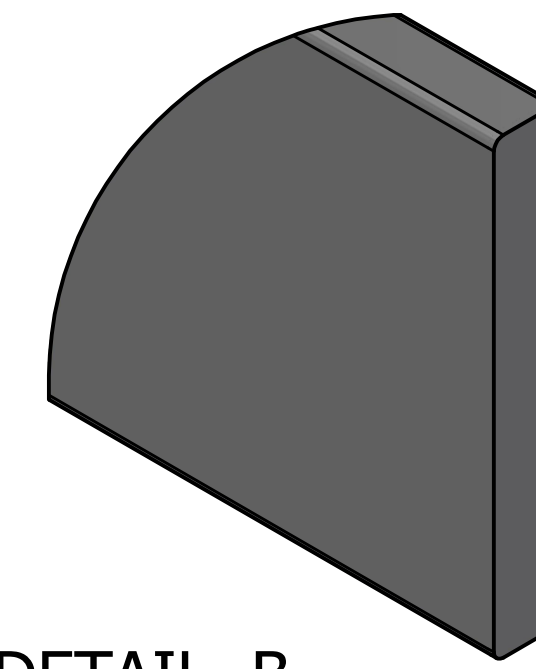


**DETAIL B**  
 WITH END CAP  
 SCALE 8" = 1'-0"

END CAPS AVAILABLE PER CUSTOMER SELECTION

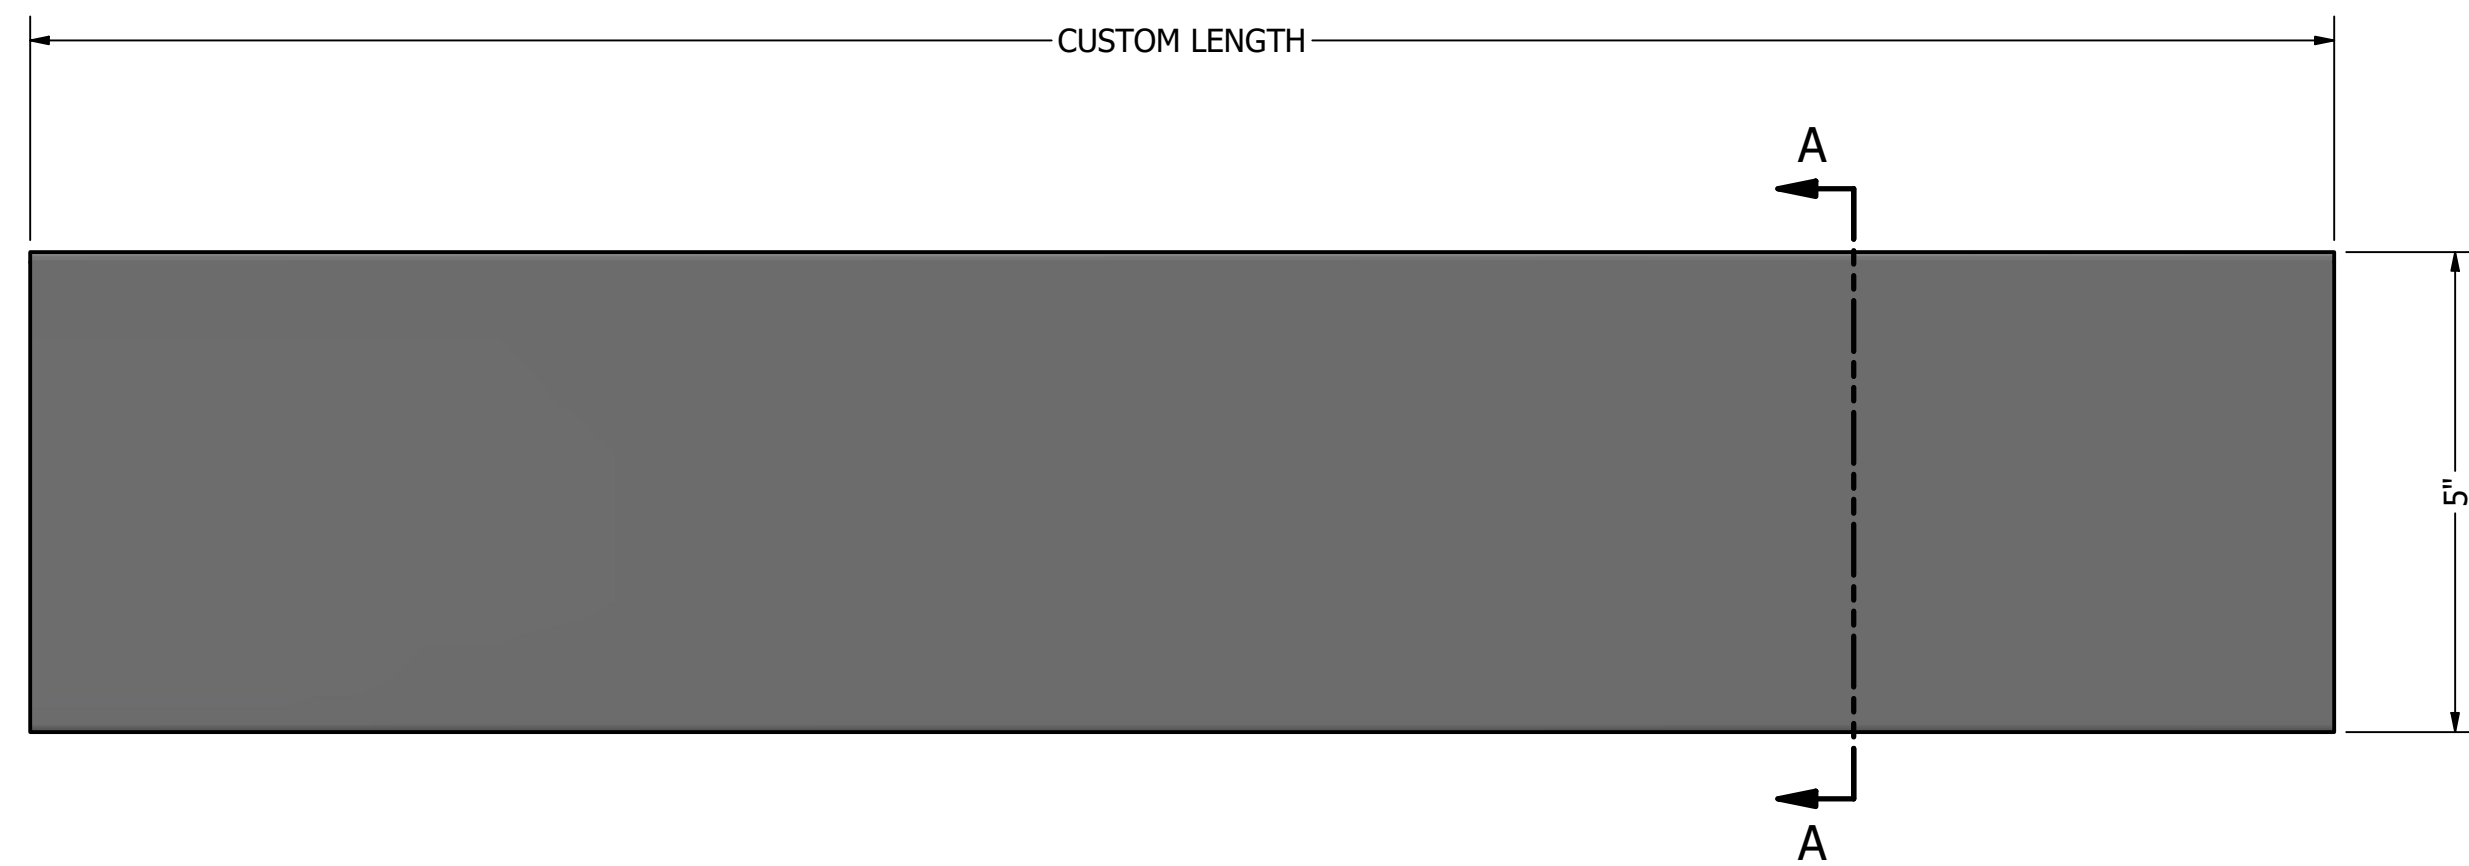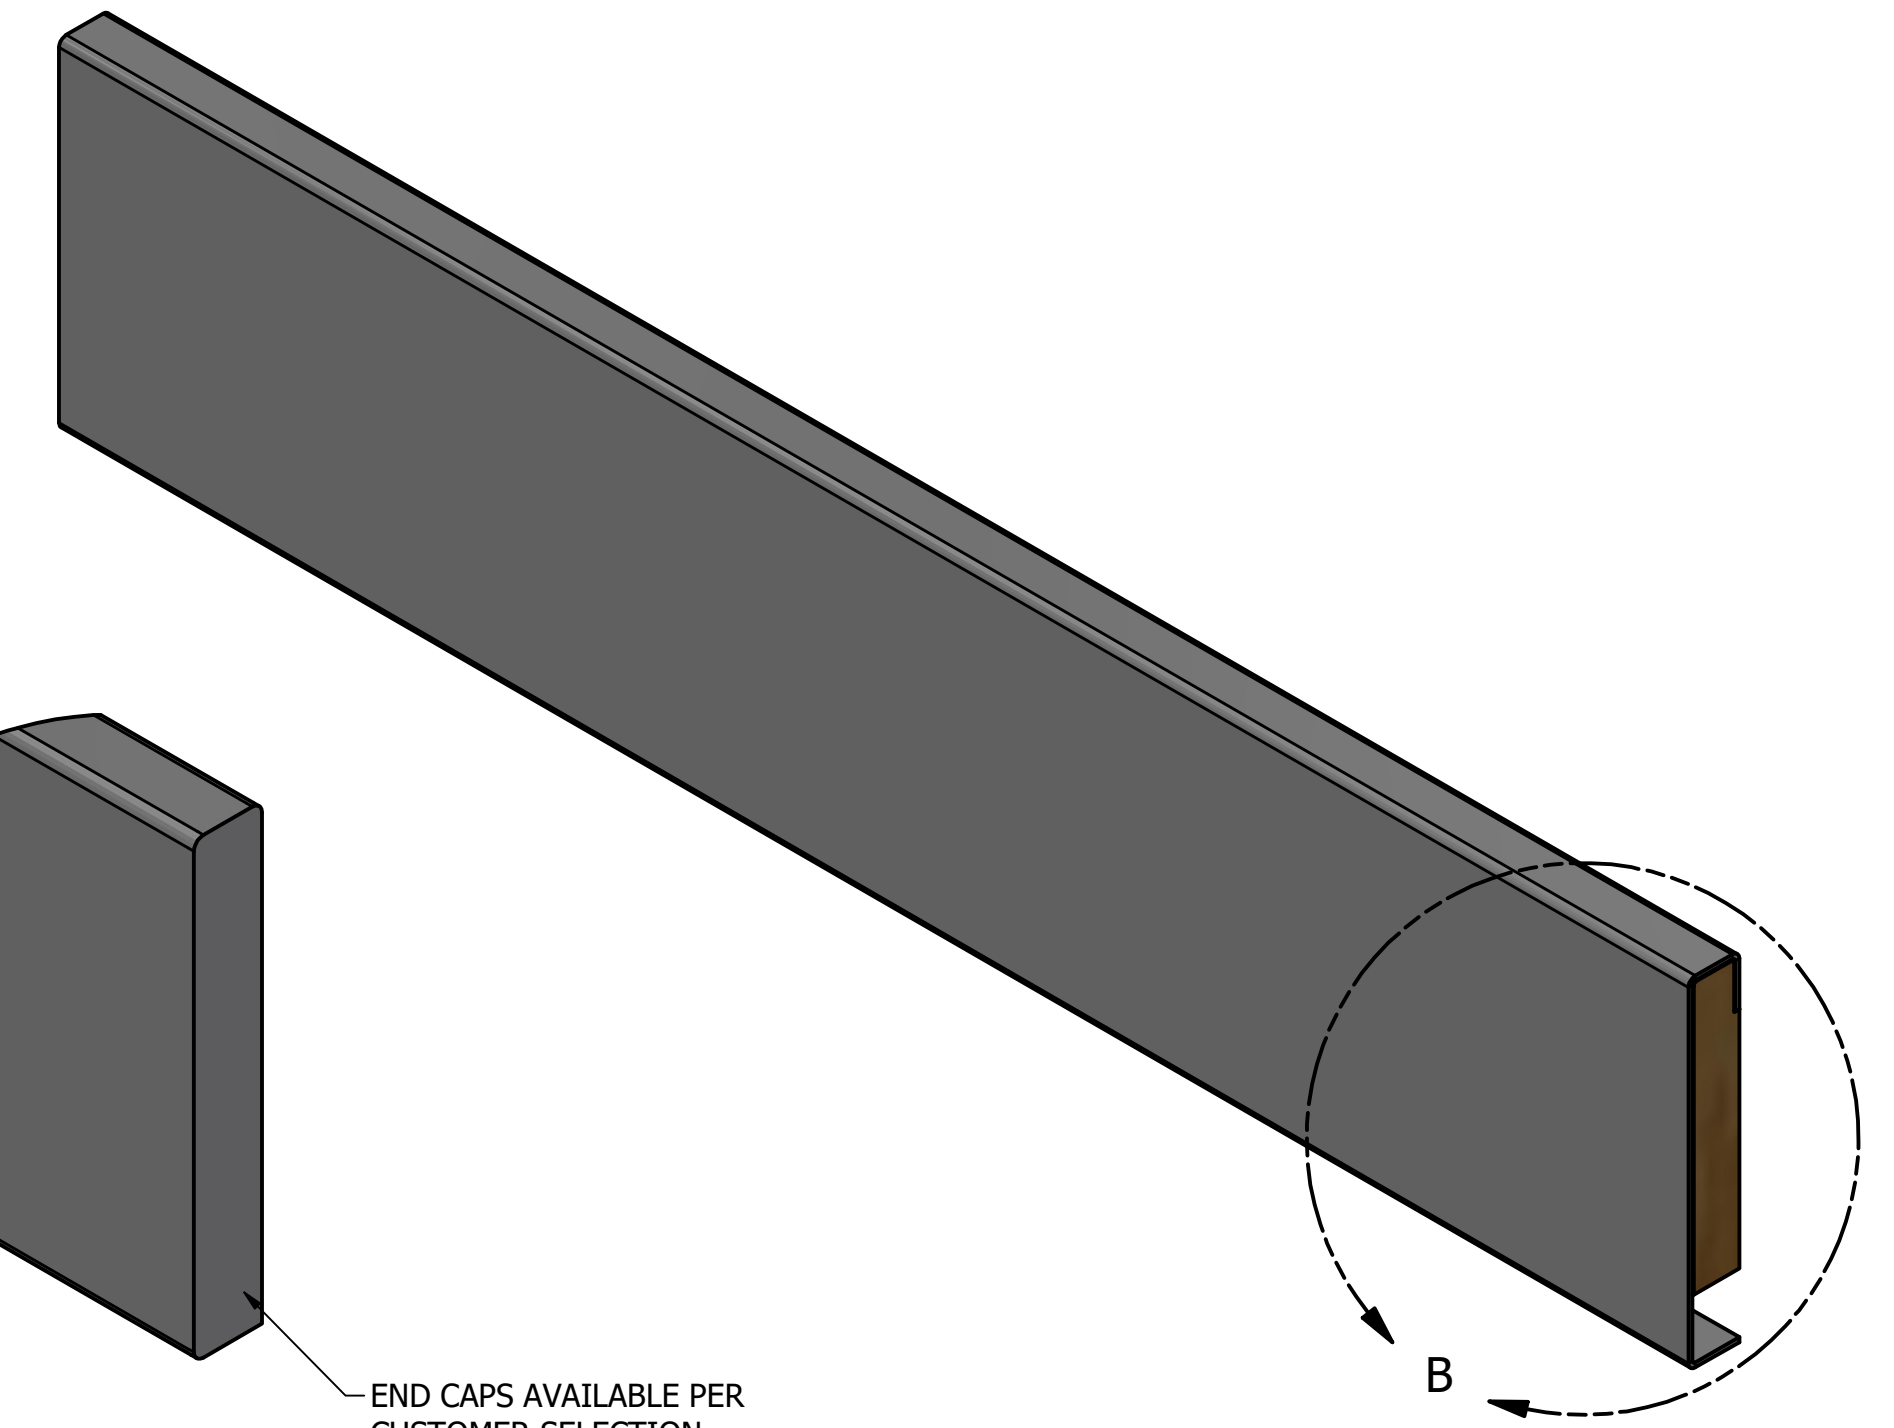

**FRONT ELEVATION**  
 SCALE 6" = 12"

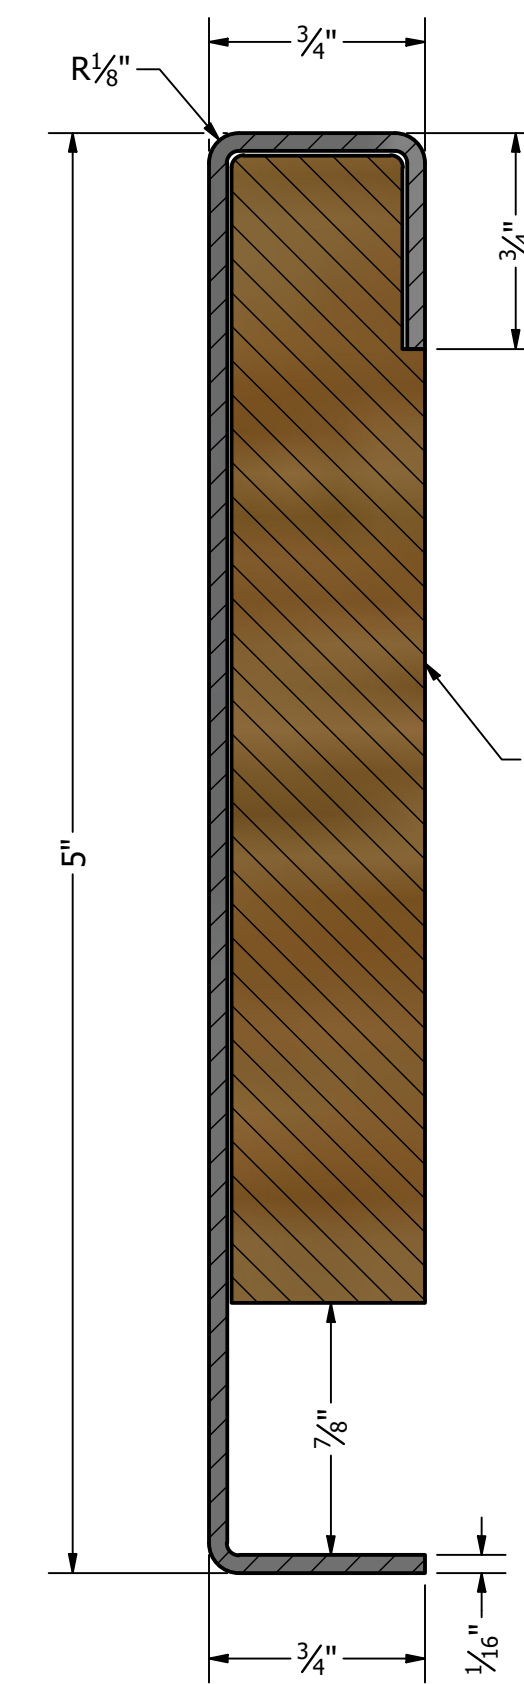

MDF WALL CLEATS  
 (2) PROVIDED PER LENGTH, PLUS  
 ADDITIONAL SO THAT CLEAT SPACING  
 DOES NOT EXCEED 16" O.C.

**SECTION A-A**  
 SCALE 1.5 : 1

THESE PLANS AND THE DESIGNS CONTAINED HEREIN ARE THE PROPERTY OF GREAT LAKES STAINLESS, INC., AND MAY NOT BE REPRODUCED OR USED BY ANYONE, EITHER ALL OR IN PART, WITHOUT FIRST SECURING OUR WRITTEN PERMISSION.

DRAWN RICK		1305 STEPKE COURT TRAVERSE CITY, MI. 49685 (888) 547-5282
PROJECT MANAGER:		JOB NAME : 5" BASEBOARD
REVISIONS:	CUSTOMER :	ITEM#:
TOLERANCES UNLESS OTHERWISE STATED: XXX ±.0002 XXX ±.005 XX ±.010 FRACTIONAL ±1/8" ANGLES ±1/2°	SIZE DWG NO D 5IN BASEBOARD	5" BASEBOARD
	DATE: 10/1/2021	SHEET 1 OF 1