



ITEM: 6" BASEBOARD
QTY: 1


6" BASEBOARD

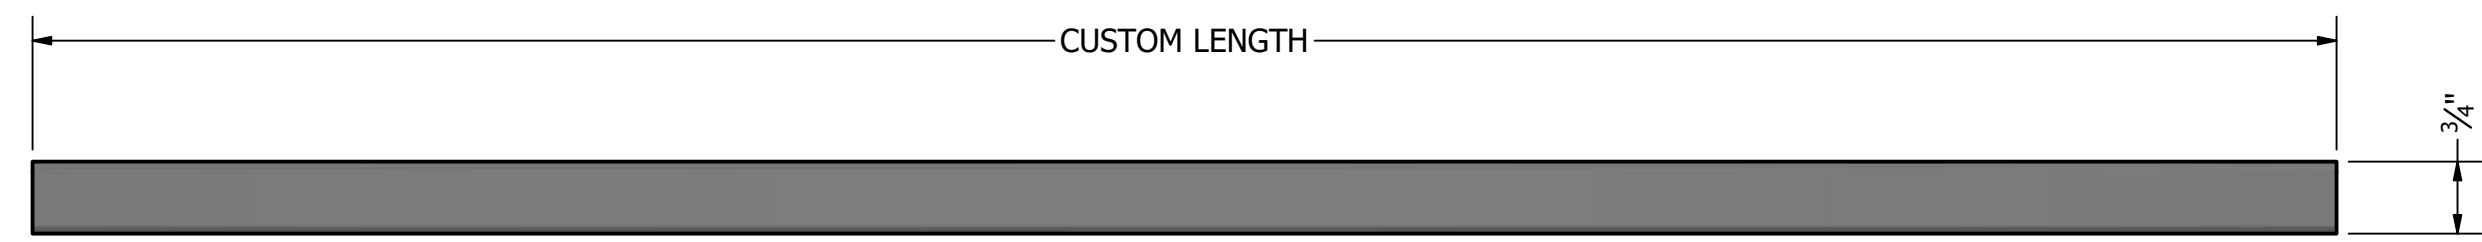

PLAN VIEW
 SCALE 6" = 12"

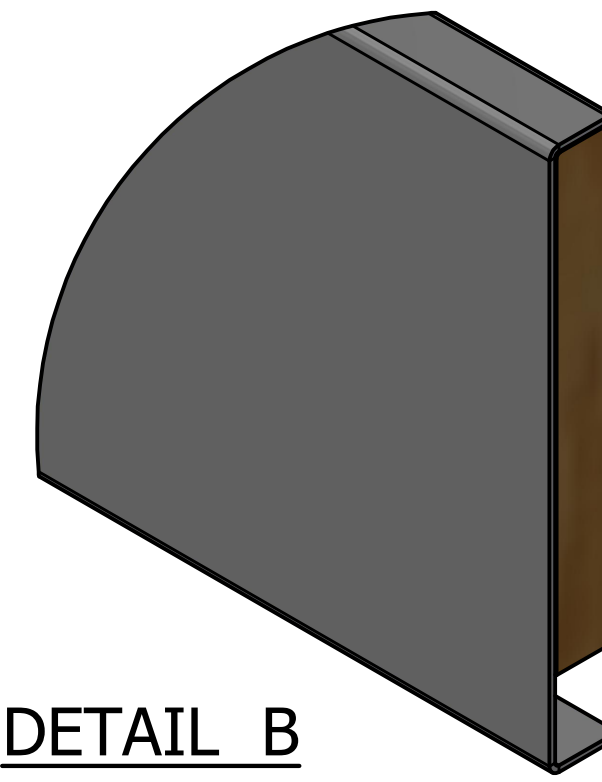


DETAIL B
 NO END CAP
 SCALE 8" = 1'-0"

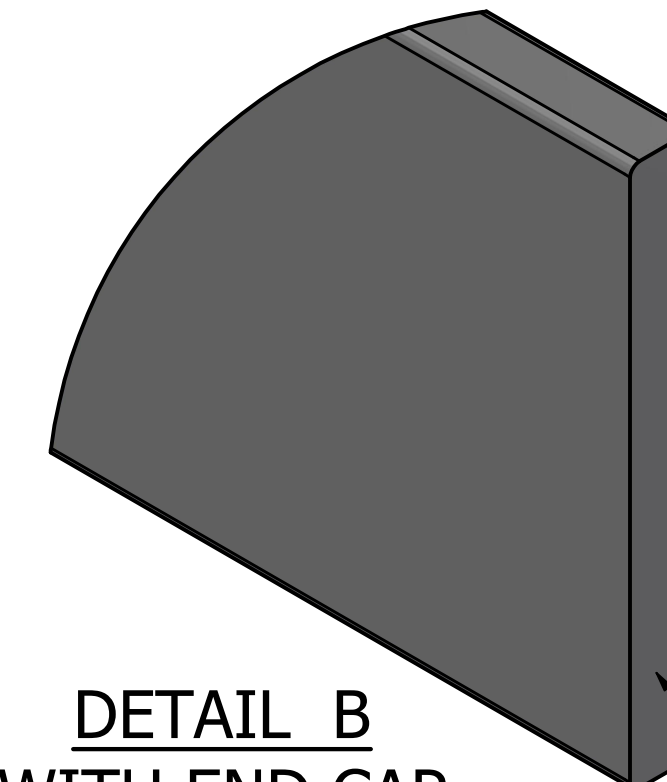


DETAIL B
 WITH END CAP
 SCALE 8" = 1'-0"

END CAPS AVAILABLE PER CUSTOMER SELECTION

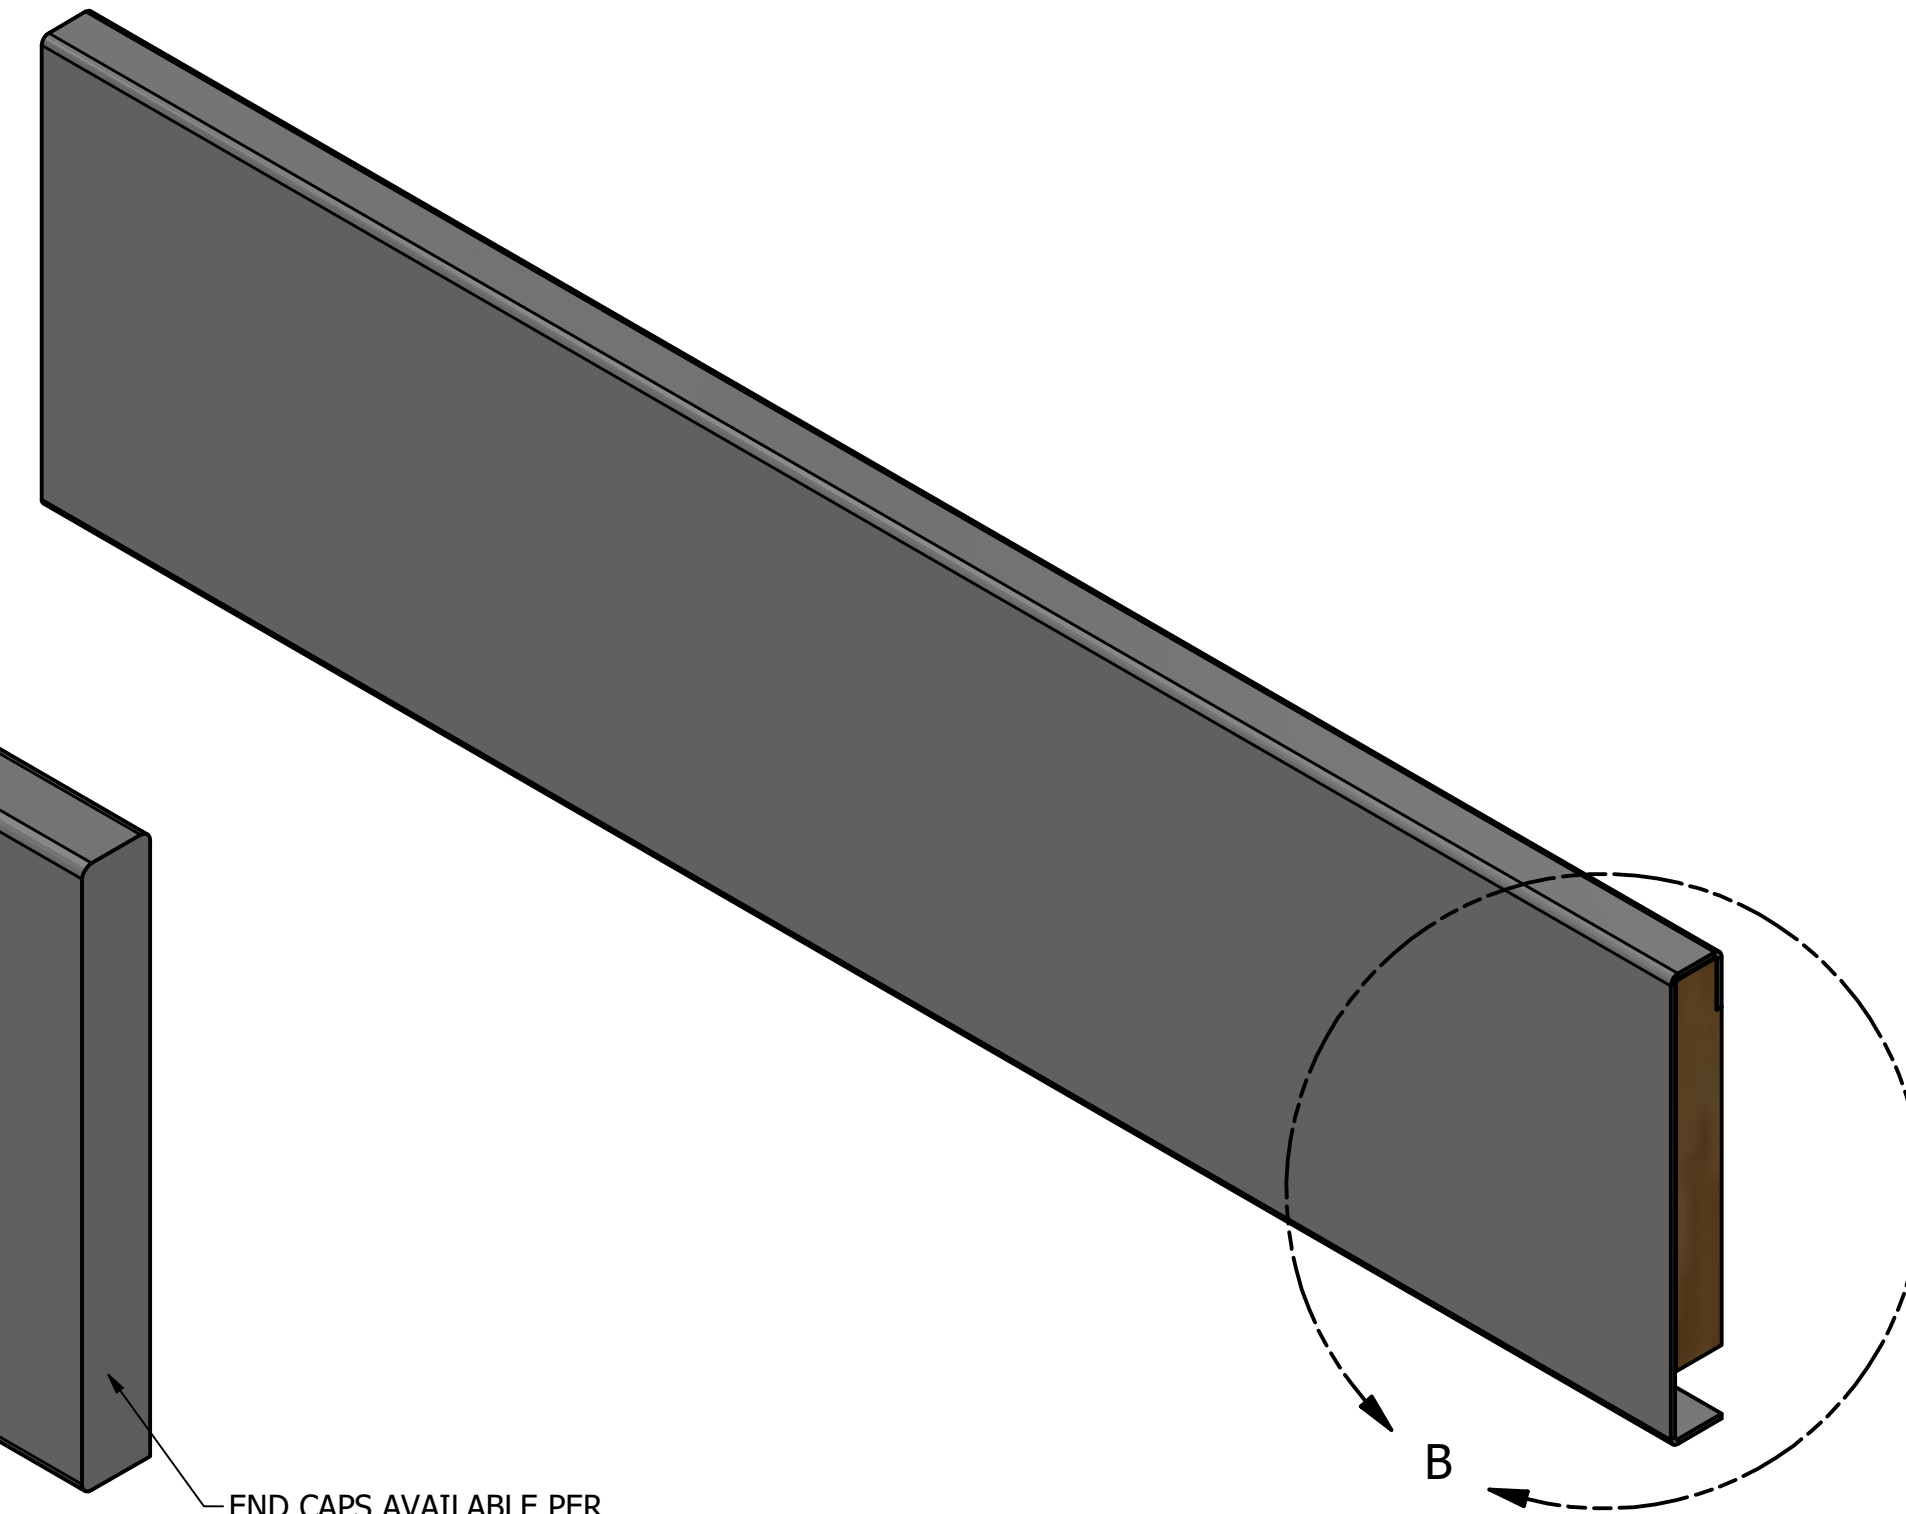

FRONT ELEVATION
 SCALE 6" = 12"

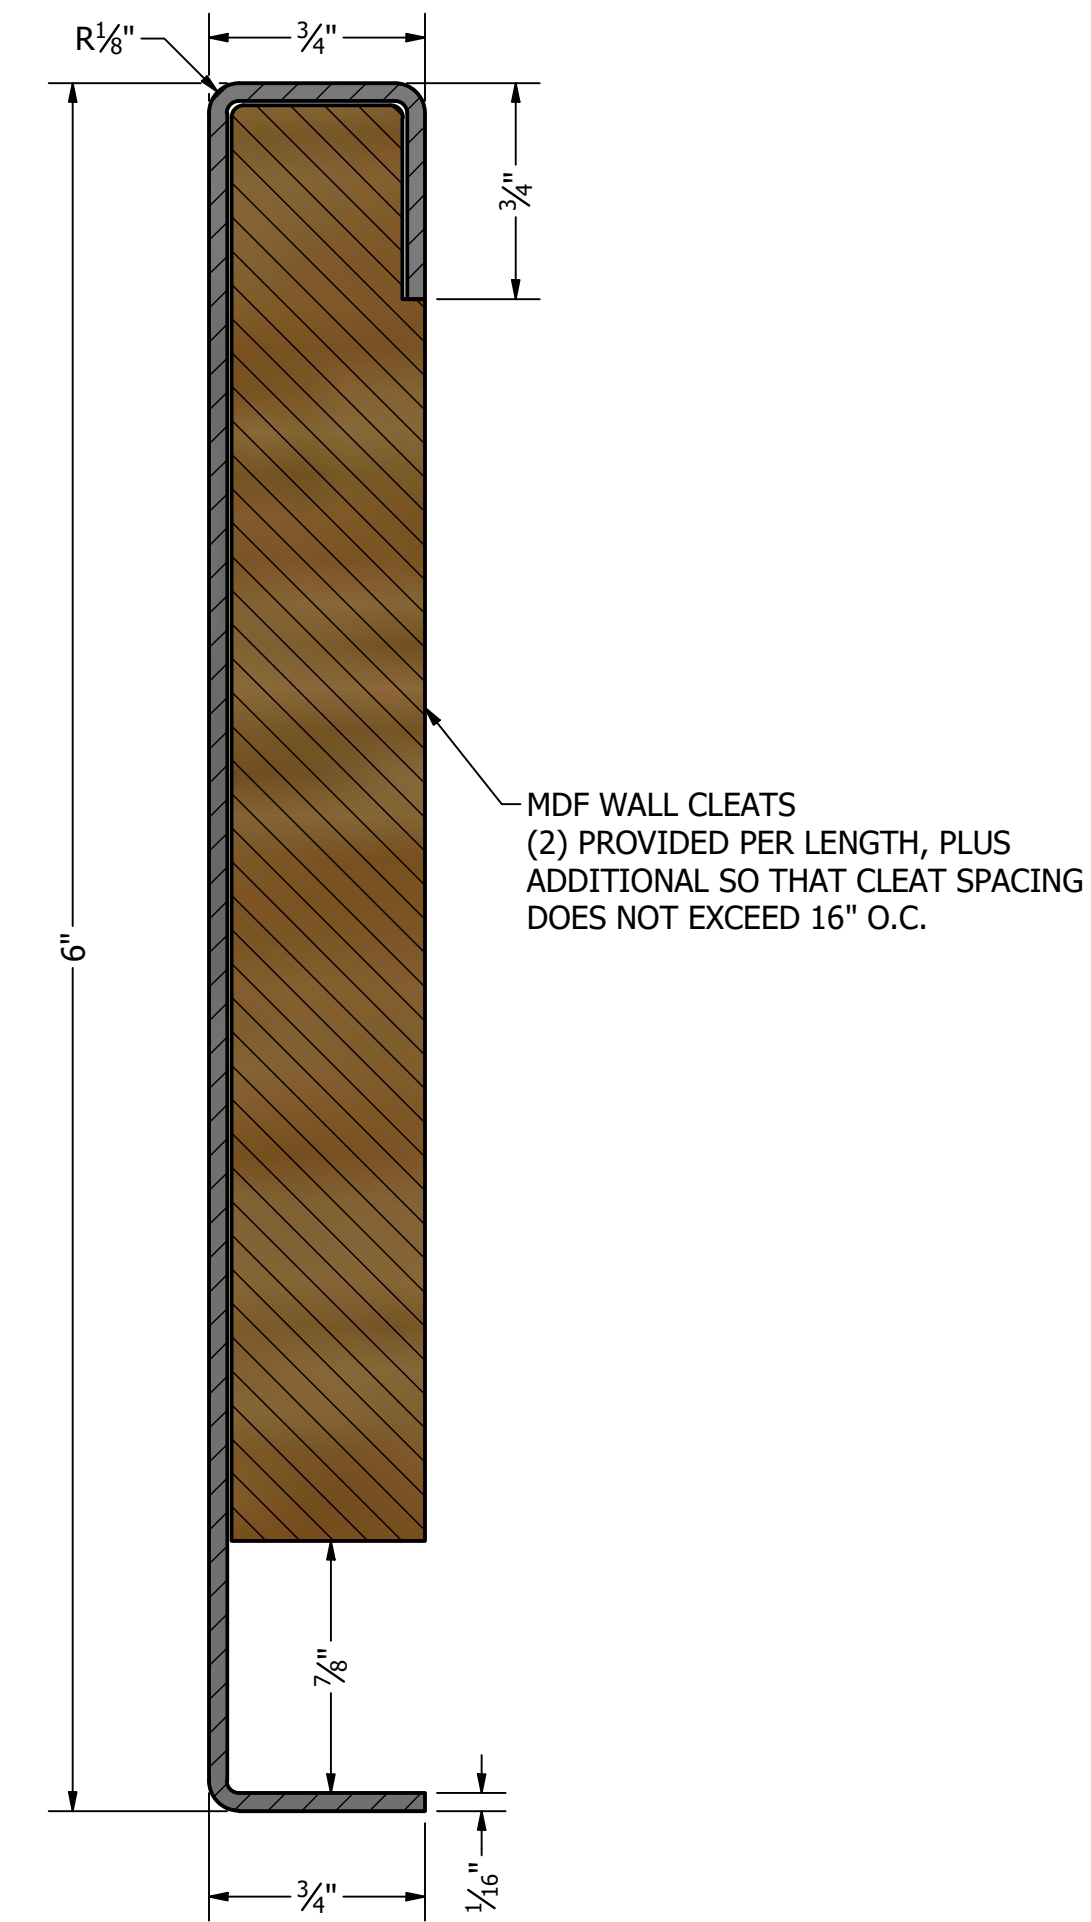

SECTION A-A
 SCALE 1.5 : 1

MDF WALL CLEATS
 (2) PROVIDED PER LENGTH, PLUS
 ADDITIONAL SO THAT CLEAT SPACING
 DOES NOT EXCEED 16" O.C.

THESE PLANS AND THE DESIGNS CONTAINED HEREIN ARE THE PROPERTY OF GREAT LAKES STAINLESS, INC., AND MAY NOT BE REPRODUCED OR USED BY ANYONE, EITHER ALL OR IN PART, WITHOUT FIRST SECURING OUR WRITTEN PERMISSION.

DRAWN RICK		PROJECT MANAGER:		1305 STEPKE COURT TRAVERSE CITY, MI. 49685 (888) 547-5282	
REVISIONS:		JOB NAME :6" BASEBOARD		JOB NUMBER:	
TOLERANCES UNLESS OTHERWISE STATED: XXX ±.0002 XXX ±.005 XX ±.010 FRACTIONAL ±1/8" ANGLES ±1/2°		CUSTOMER :		ITEM#:	
SIZE D		DWG NO 6IN BASEBOARD		6" BASEBOARD	
DATE:		10/1/2021		SHEET 1 OF 1	